


4500 ELECTRIC TRIM TEMPLATE

ELECTRIC INSTALLATION

FOR 45ET TRIM MODELS

LHR AND RHR HANDING

(REV: 03)
T-ED00372

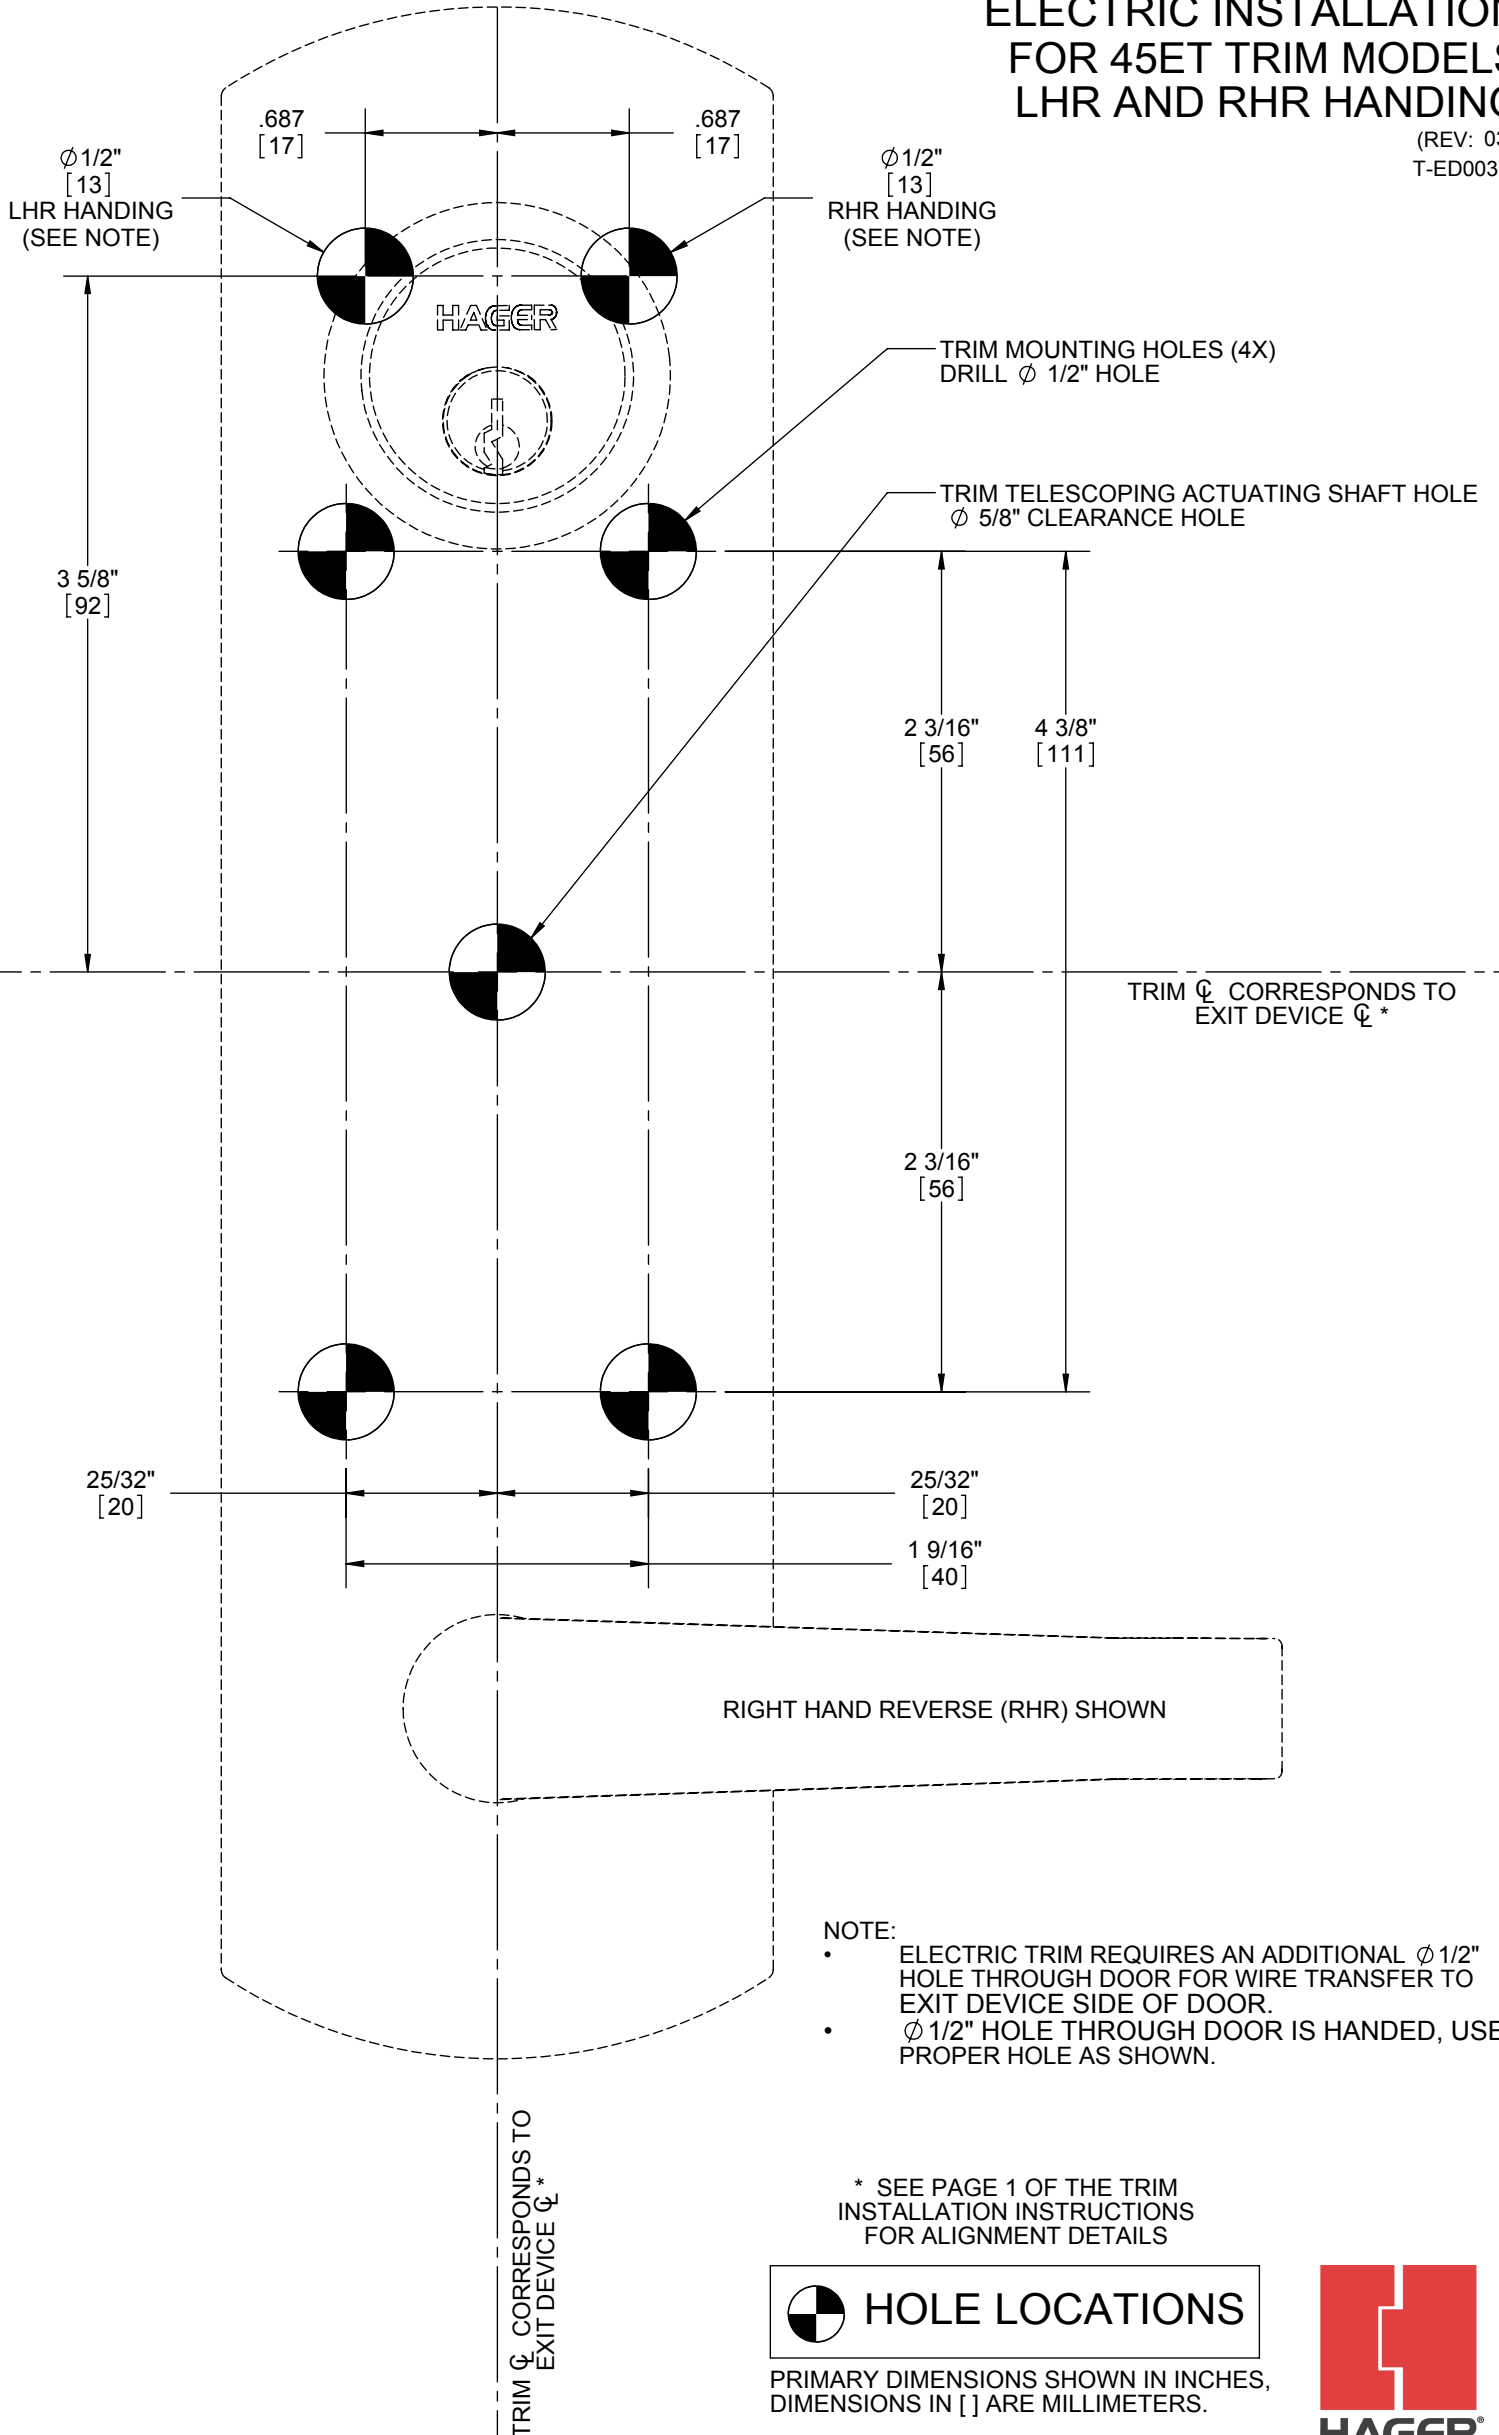

NOTE:

- ELECTRIC TRIM REQUIRES AN ADDITIONAL $\phi 1/2"$ HOLE THROUGH DOOR FOR WIRE TRANSFER TO EXIT DEVICE SIDE OF DOOR.
- $\phi 1/2"$ HOLE THROUGH DOOR IS HANDED, USE PROPER HOLE AS SHOWN.

* SEE PAGE 1 OF THE TRIM INSTALLATION INSTRUCTIONS FOR ALIGNMENT DETAILS



HOLE LOCATIONS

PRIMARY DIMENSIONS SHOWN IN INCHES, DIMENSIONS IN [] ARE MILLIMETERS.

